



**OXFORD COUNTY ADMINISTRATION BUILDING
WOODSTOCK, ONTARIO**

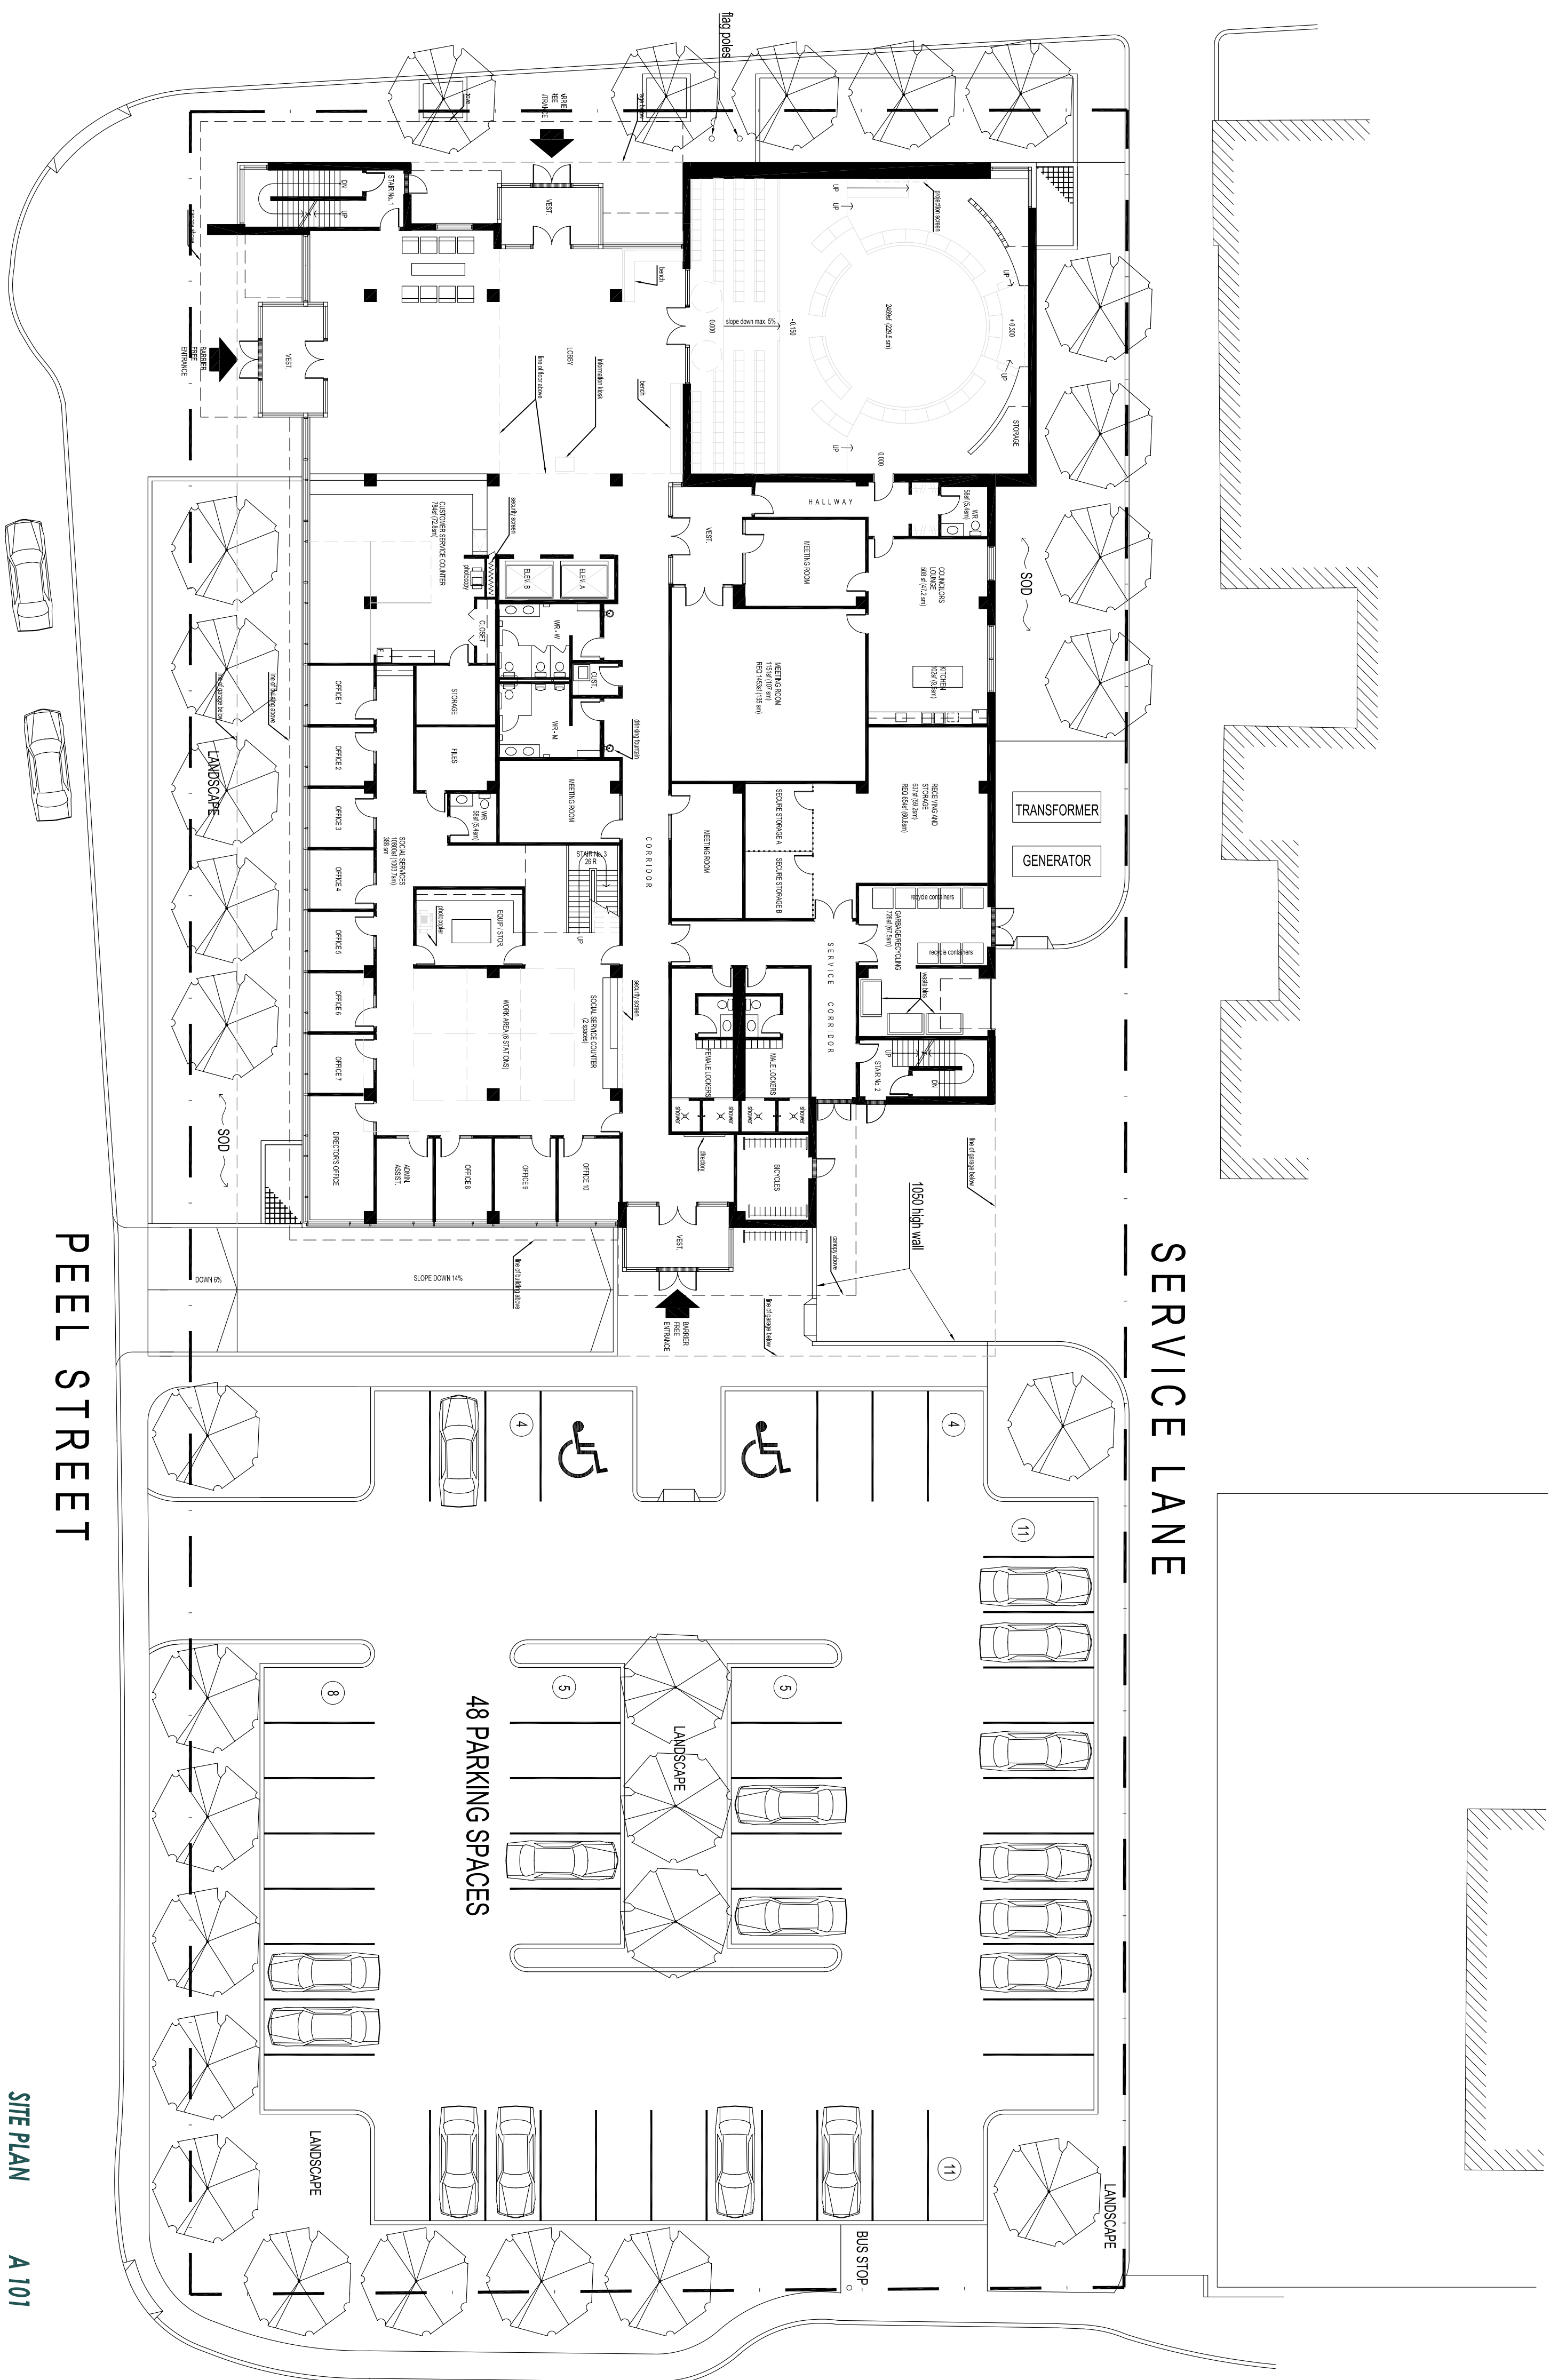

SITE PLAN A 101
 0 3.2 6.5 13.1 19.7 26.2 32.8 FT

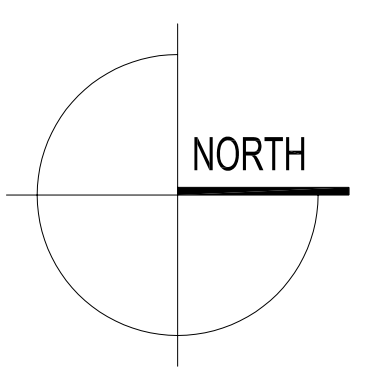

REEVE STREET

PEEL STREET

WELLINGTON STREET

SERVICE LANE